



PROPOSED FRONT ELEVATION 1:100

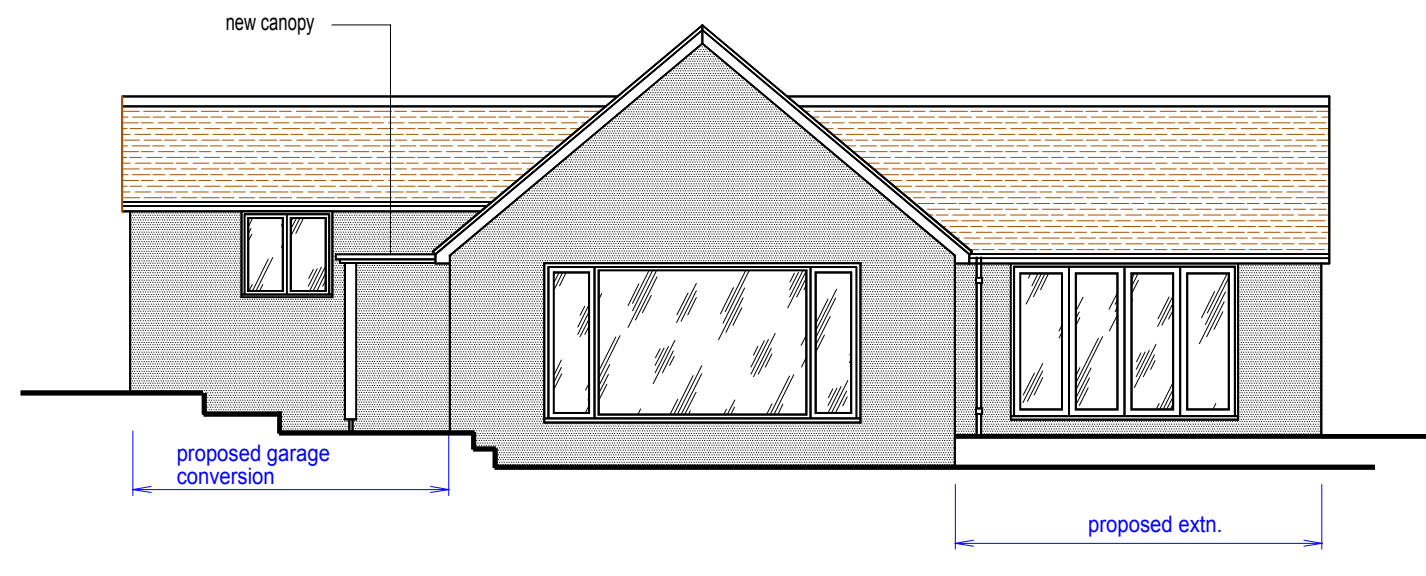


PROPOSED SIDE ELEVATION 1:100


PROPOSED ELEVATIONS OF EXISTING POOL & GARAGE BUILDING TO BE EXTENDED & CONVERTED FOR NEW DWELLING

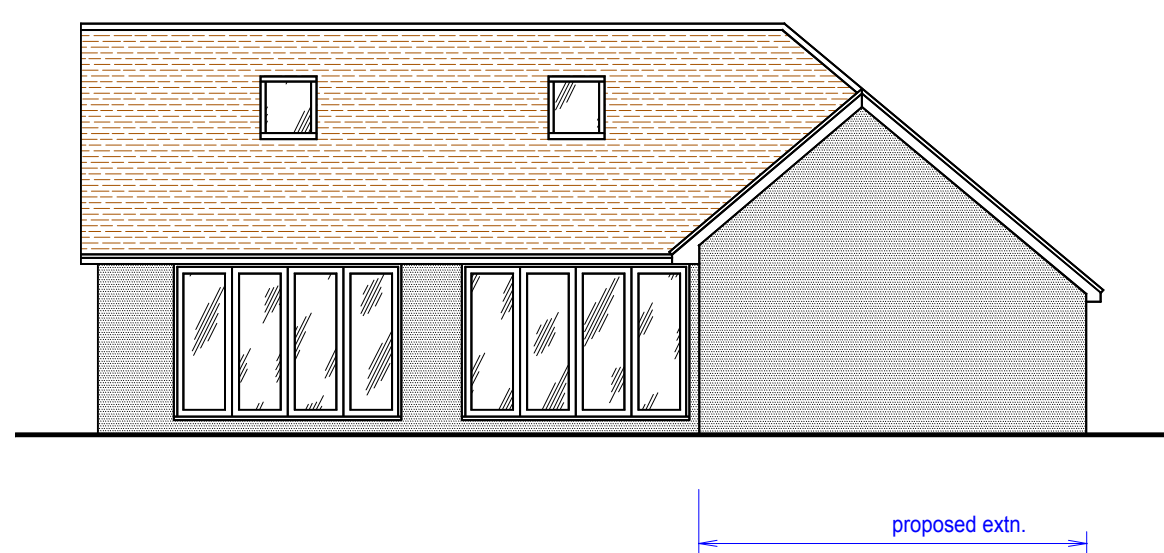


PROPOSED REAR ELEVATION 1:100

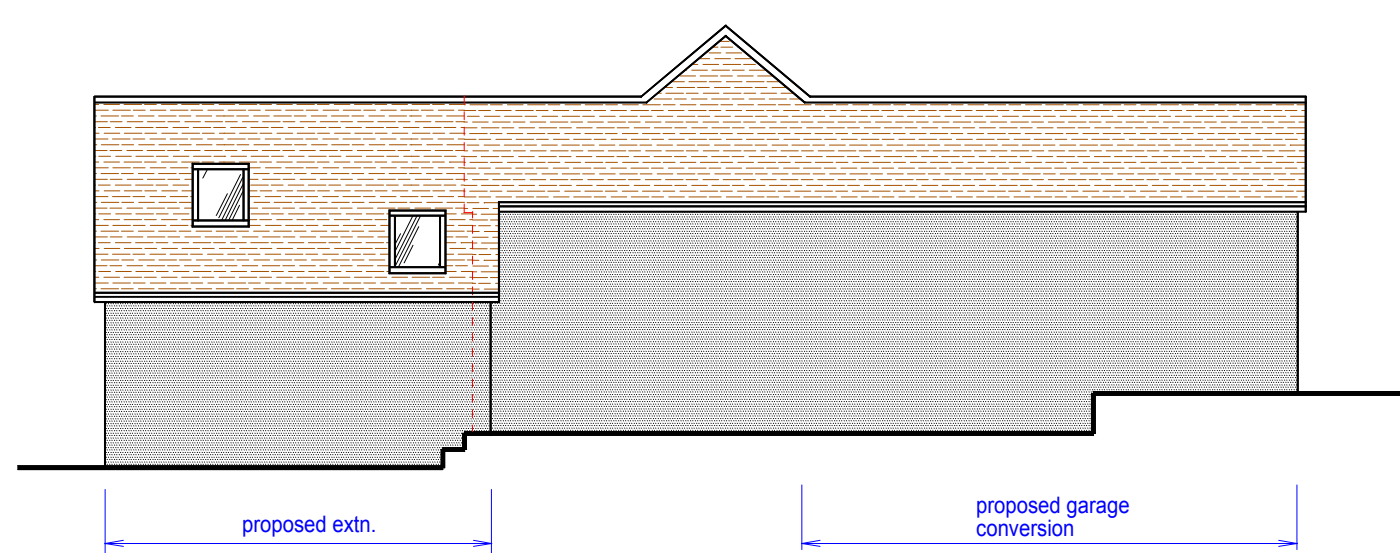

PROPOSED SIDE ELEVATION 1:100

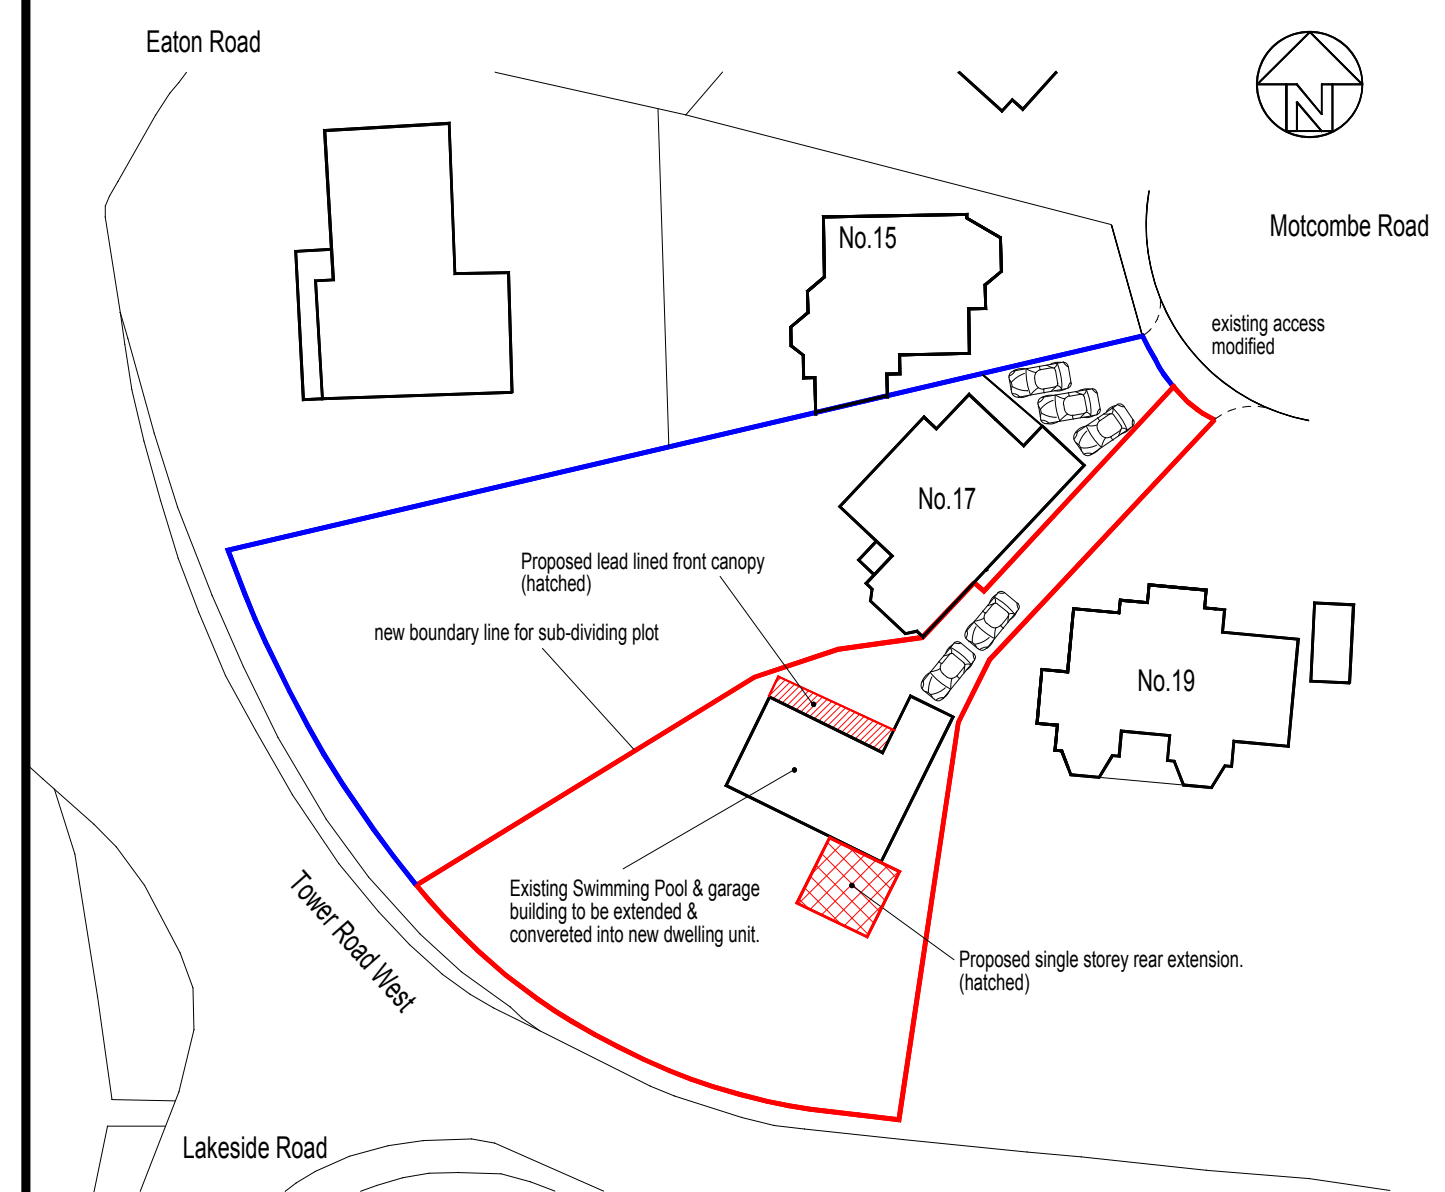

PROPOSED SITE PLAN 1:500

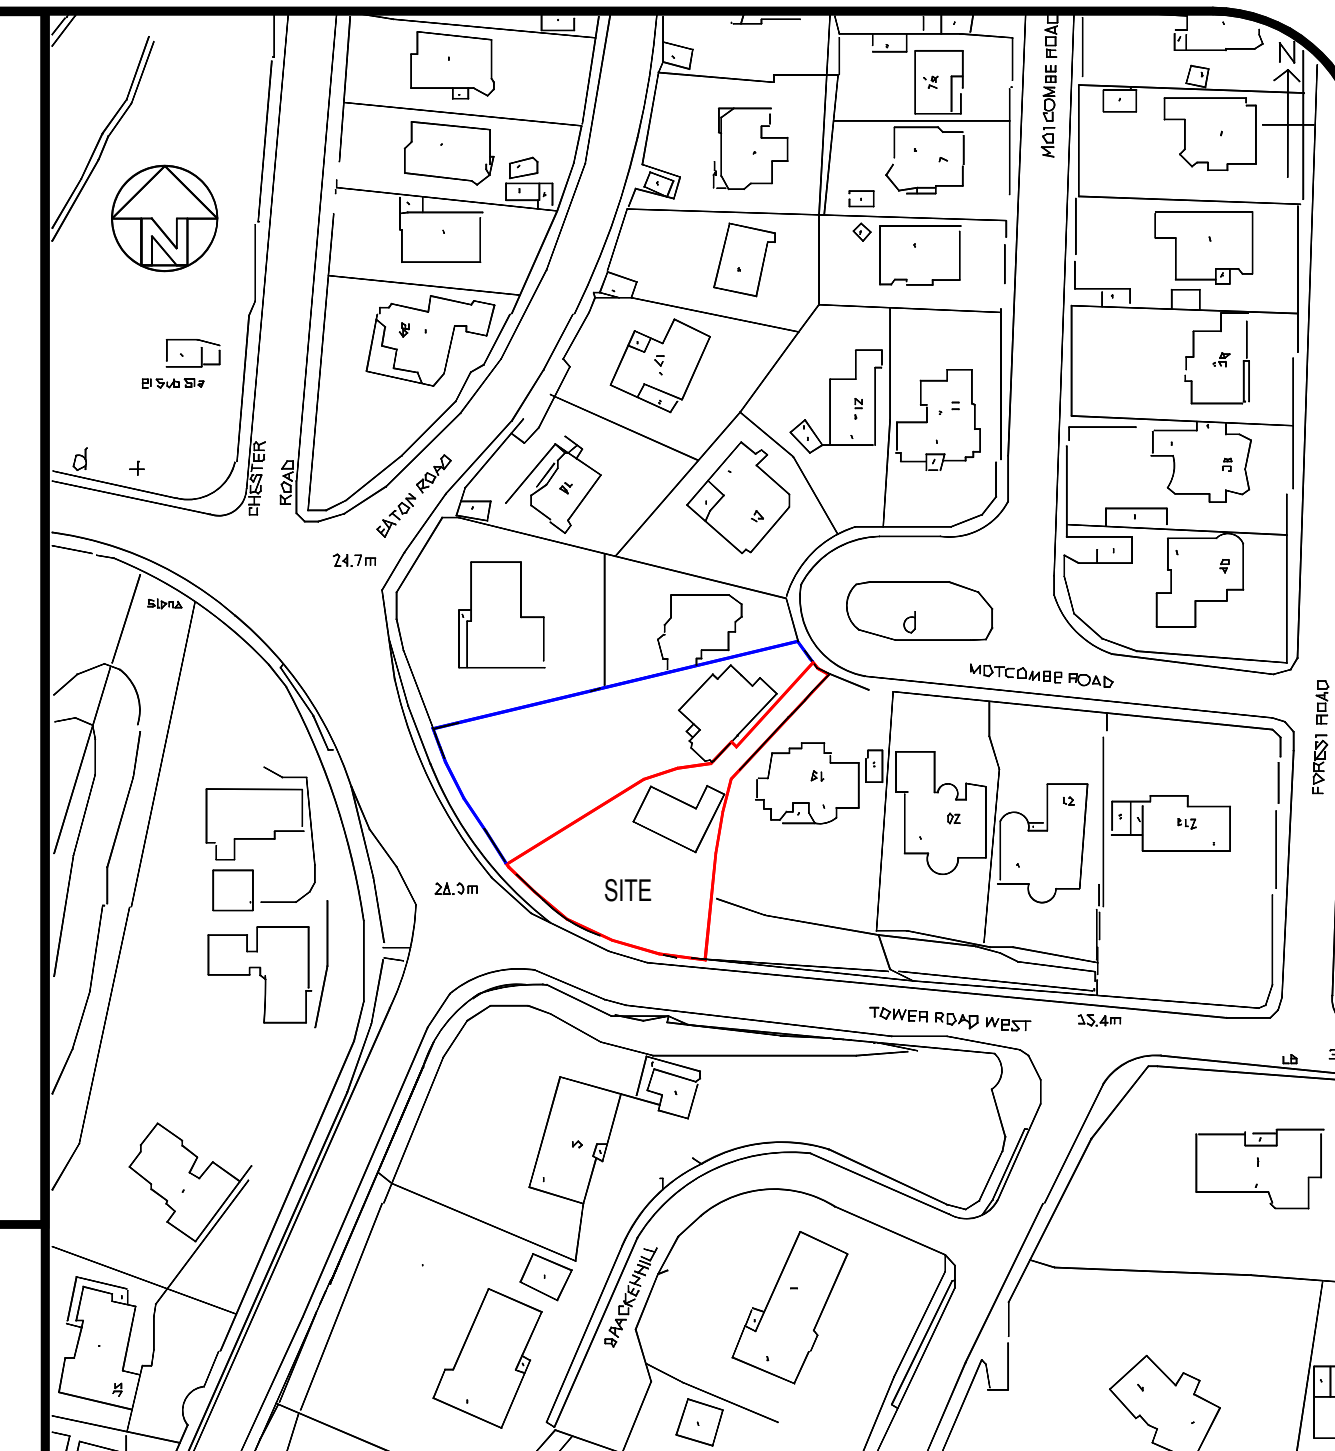


LOCATION PLAN 1:1250

OTHER DOCUMENT NOTES:-

This drawing must be read in conjunction with the following documents:-

1. Drg. No. 2012-10-06/11 - Existing floor plans. Existing elevations. Site & location plan.
2. Drg. No. 2012-10-06/12 - Proposed floor plan. Proposed elevations. Proposed site plan.

This drawing is for Planning Consent only.

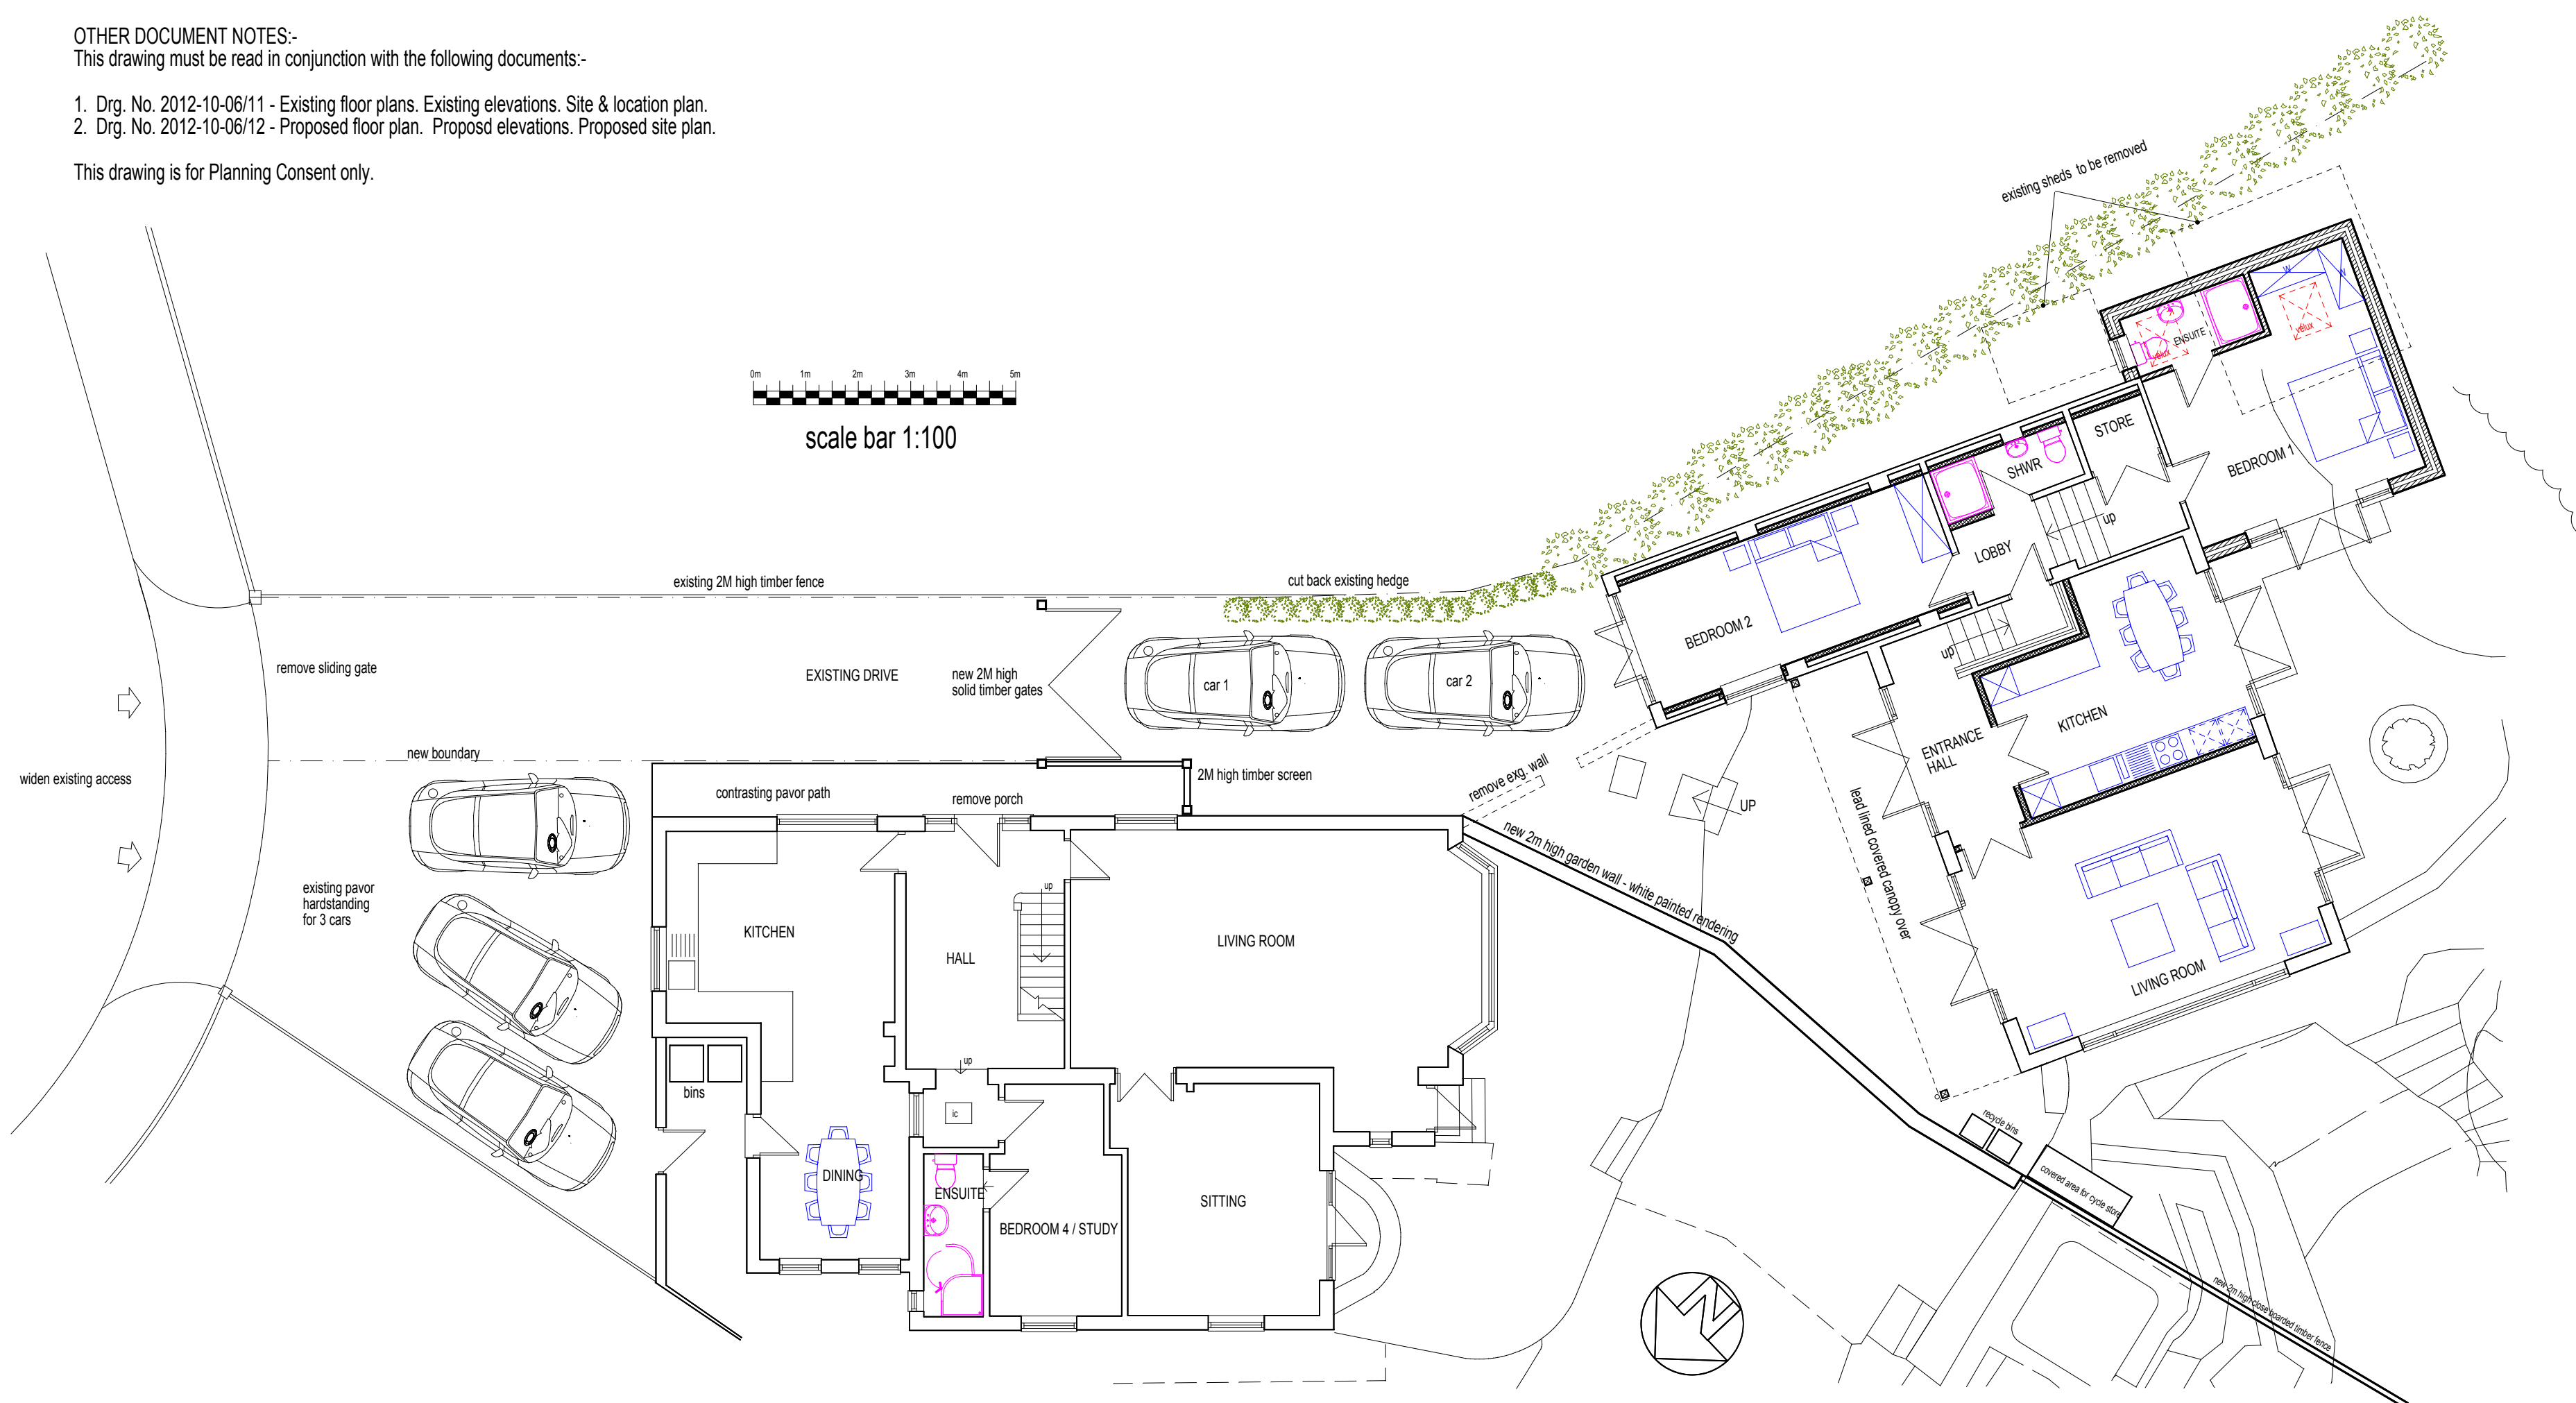

PROPOSED GROUND FLOOR PLAN 1:100

GENERAL DRAWING NOTES

1. For Planning Purposes only (in obtaining approximate dimensions), this drawing may be scaled.
2. Figured dimensions must be taken in preference to scaled dimensions & all dimensions must be checked on site prior to any work being completed - if in doubt ask CHP.
3. The drawings are in metric units unless otherwise stated.
4. Report any discrepancies to The Christopher Hunt Practice (CHP) immediately.
5. All drawings are to be read in conjunction with other related specification information or related consultants drawings, calculations etc. where applicable.
6. This drawing & any related specifications, details & notes etc. are copyright of CHP & must not be copied or passed onto third parties without the written consent of The Christopher Hunt Practice (CHP).

REVISIONS

| REV | DATE | DESCRIPTION |
|-----|------------|---------------------------------|
| A | 27/11/2012 | Alterations to clients comments |

THIS DRAWING IS ISSUED FOR (see star):-

- Client's Presentation scheme for preliminary discussion purposes only
- ★ Planning scheme for Planning Application purposes only
- Building Regulations Scheme - Draft issue only
- Building Regulations Scheme - As Approved at Council
- Tender issue

CLIENT

Proposed extension to detached pool house & conversion into separate dwelling unit.

17 Motcombe Road,
Branksome Park,
Poole, Dorset, BH13 6DJ.

Existing ground & first floor plans.
Existing elevations of house &
pool building. Site & location plan.

1:100 at A1 size Nov. 2012 CAH

THE CHRISTOPHER HUNT PRACTICE
Architectural Technologist MCIAT
26 Wycombe Road, Marlow, Bucks. SL7 3HU
Tel. 01628 473393 Fax 01628 473393
www.christopherhunt.co.uk info@christopherhunt.co.uk

JOB NO. 2012-10-06 ORG. NO. 12 REV. A